
 





**Key:**

	Manhole
	Manhole pipe
	Drain
	Grated Gulley

**Notes:**  
 Drawing to be read in conjunction with:  
 Documents: 1516-Specification, 1516-Preliminaries, 1516-103-SOW  
 Landscape Drawings: 1516-103-LA-T001 Site Location Plan, 1516-103-LA-T002 Existing Conditions Plan, 1516-103-LA-T003 Landscape Layout, 1516-103-LA-T004 Painted surfacing detail, 1516-103-LA-T005 Earth mound detail, LA-T006 Sculpture details.  
 Engineers Drawings: 4119-201 Retaining wall foundation layout, 4119-202 Retaining wall cross section, 4119-203 Retaining wall details, 4119-204 Retaining wall notes.  
 Any errors or contradictions between drawings/specification/schedule of works to be highlighted by contractor before tender submission.  
 Do not scale from this drawing.



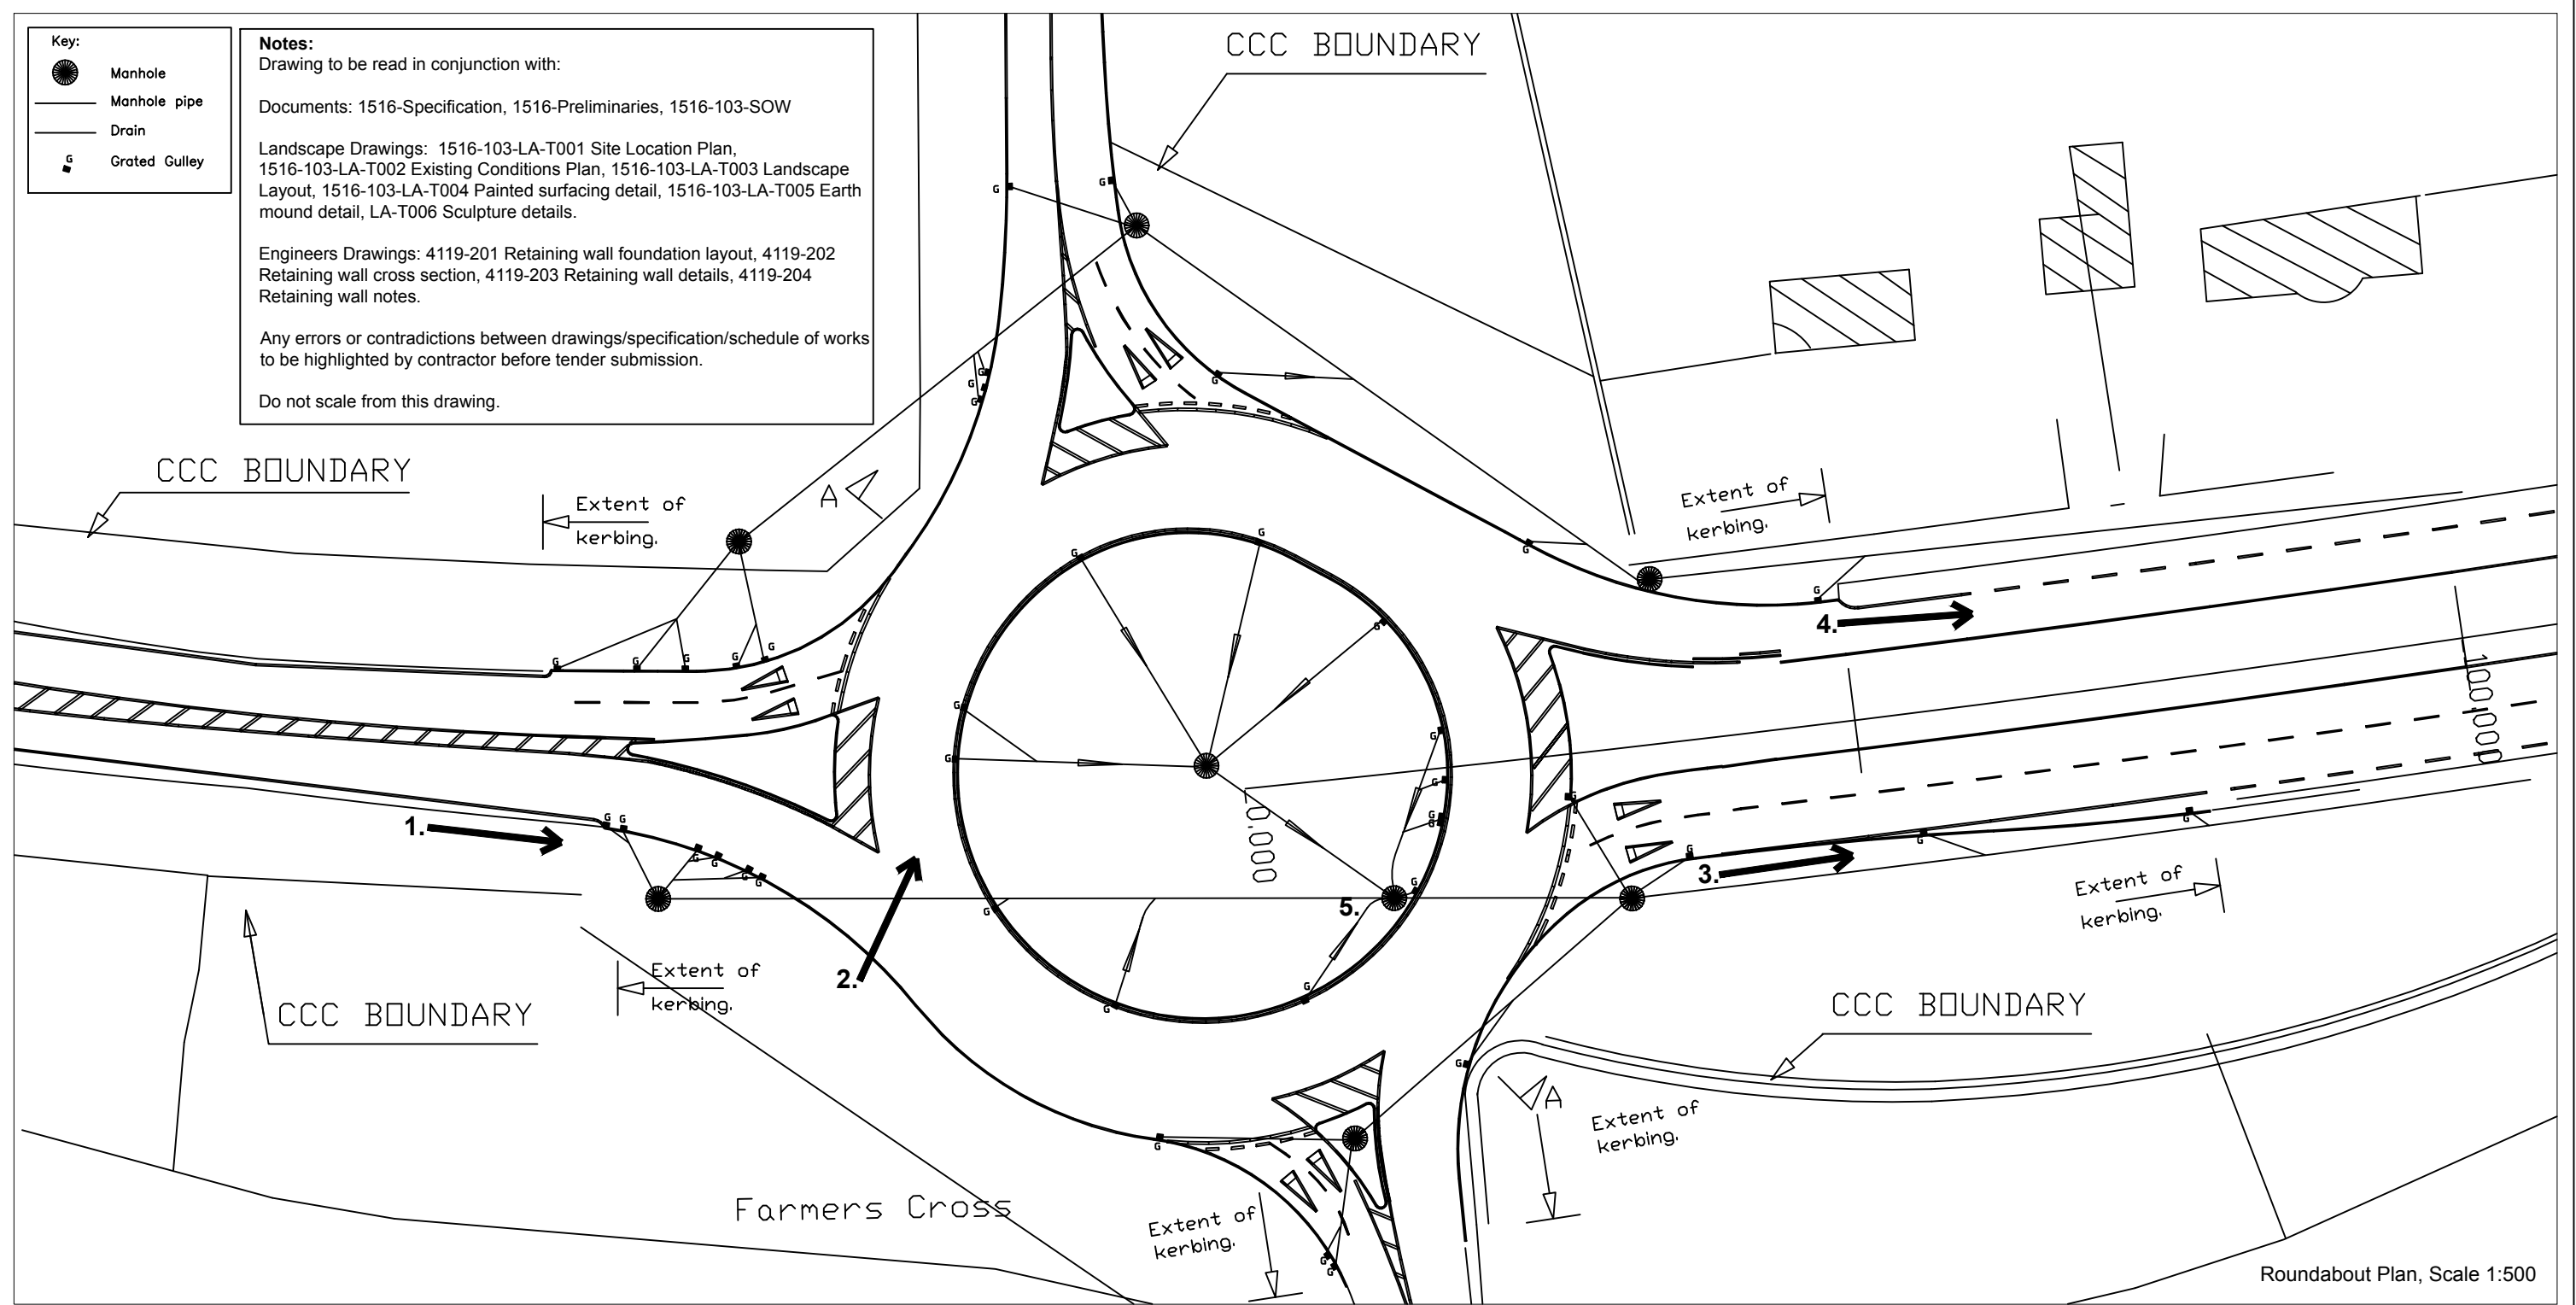


Roundabout Plan, Scale 1:500

**Notes:**  
 Drawing by Cork County Council,  
 Drawing Number: N27/PC/RM4  
 Dated of Drawing: April 1997

Drawing supplied for information only and shows drainage and road markings only, no levels or dimension information is available so contractor must verify all site information including signage positions, materials, dimensions and levels prior to construction or setting out works, and notify Contract administrator of any discrepancies requiring investigation.

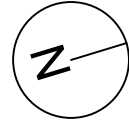

<p><b>THIS IS NOT FOR CONSTRUCTION</b>          This drawing is the copyright of the Landscape Architect unless otherwise stated. All dimensions are in millimeters. Where dimensions are not given, drawings must not be scaled and the matter must be referred to the Landscape Architect. If the drawing includes conflicting details/dimensions the matter must be referred to the Landscape Architect. All dimensions must be checked on site. The Landscape Architect must be informed, by the contractor, of any discrepancies before work proceeds.</p>	<p><b>Cathal O'Meara Landscape Architects 087 9202549</b></p>	<p>Showgrounds, Fermoy Co. Cork</p>	<p>Rev 00</p>	<p>Notes Tender Issue</p>	<p>Date 11-07-2017</p>	 <p>cathalomeara.com unit 10, faber castell, fermoy co cork cathal@cathalomeara.com 087 9202549</p>	 <p>Chartered member of the Irish Landscape Institute</p>		
	<p><b>Client:</b> Cork Co.Co</p>	<p><b>Issue:</b> Tender</p>	<p><b>Drawn by:</b> Wendy Kirkpatrick</p>	<p><b>Scale:</b> 1:500, @ A3</p>					
	<p><b>Project:</b> Cork Airport Roundabout</p>								
	<p><b>Drawing:</b> 1516-103-LA-T002 Existing Conditions</p>								